





MINES PARKING STRUCTURE

Golden, CO | 08.16.2017 | City Development Application



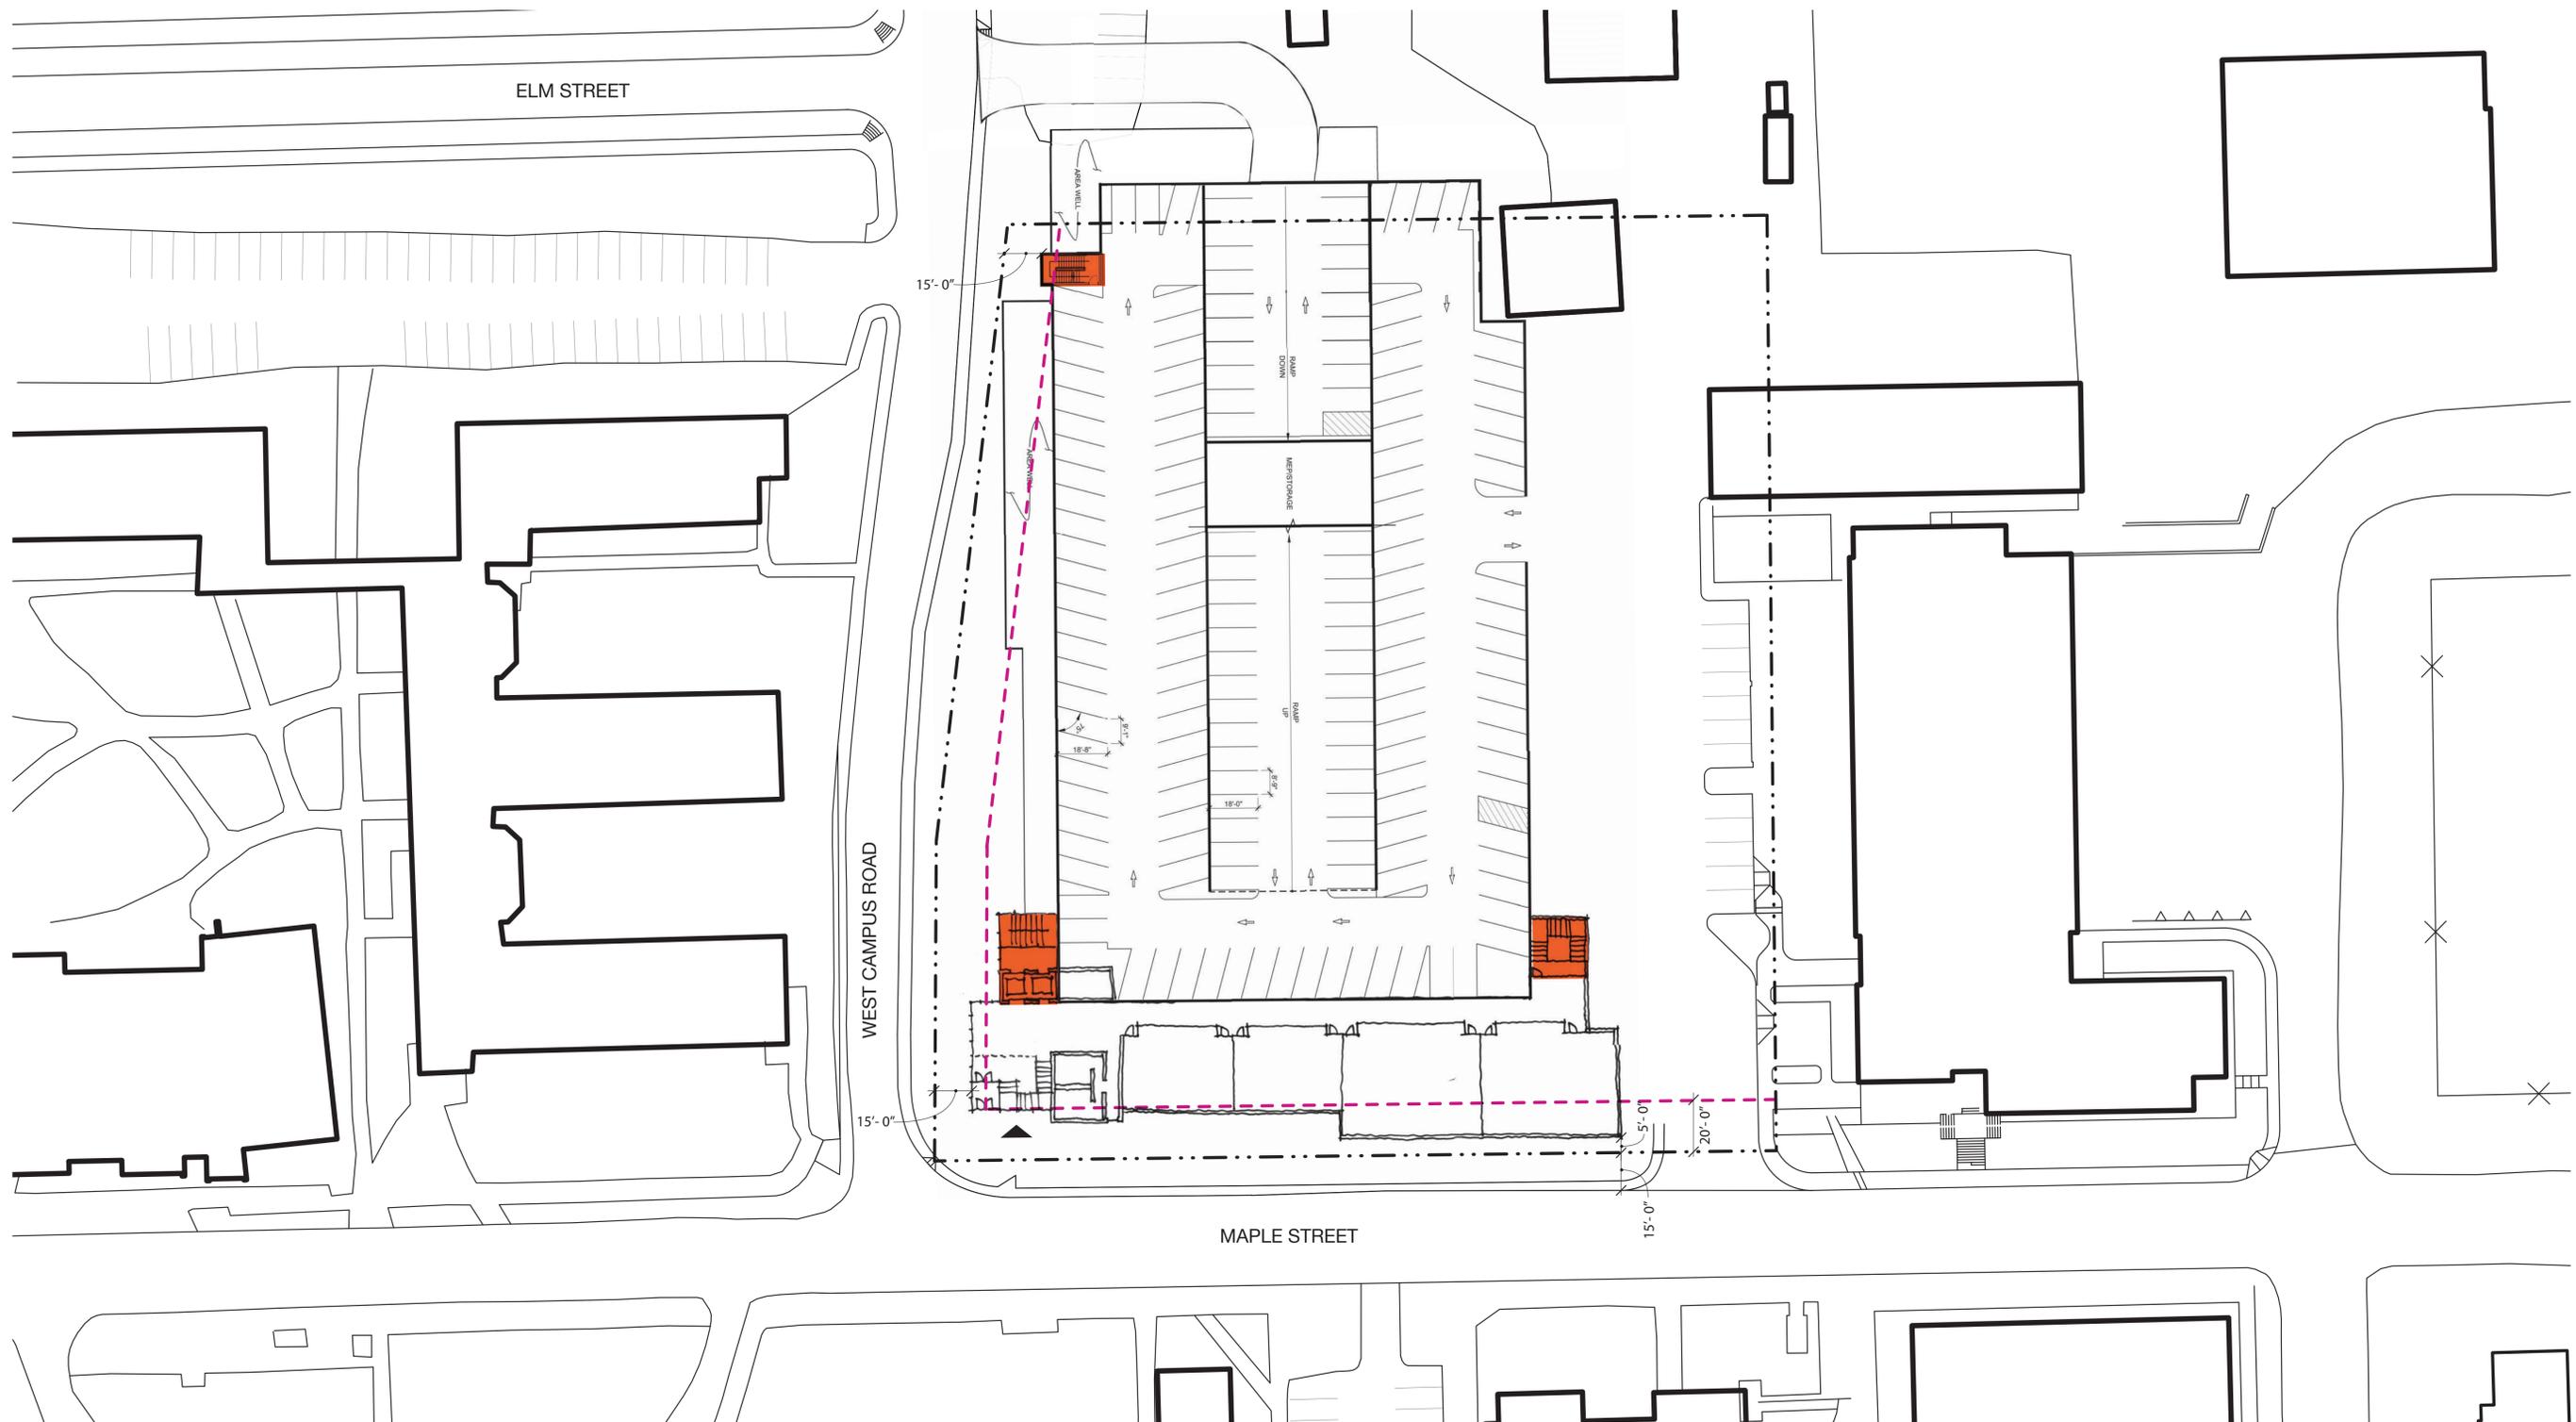


1 OVERALL SITE PLAN
 SCALE: 1" = 30'-0"

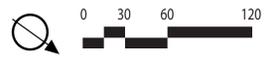




1 LANDSCAPE PLAN
 SCALE: 1" = 30'-0"

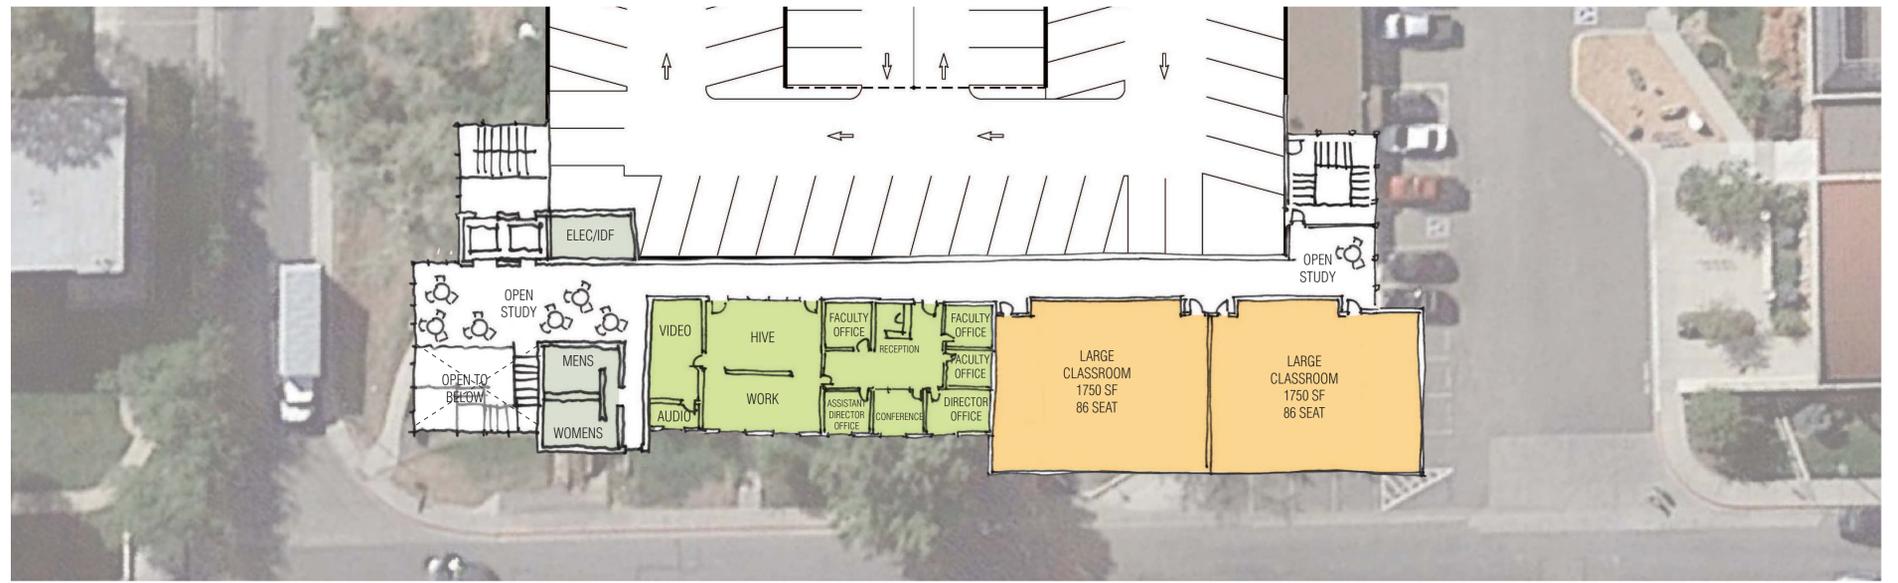

3 LEVEL 3 SPACE PLAN
SCALE: 1" = 20'-0"

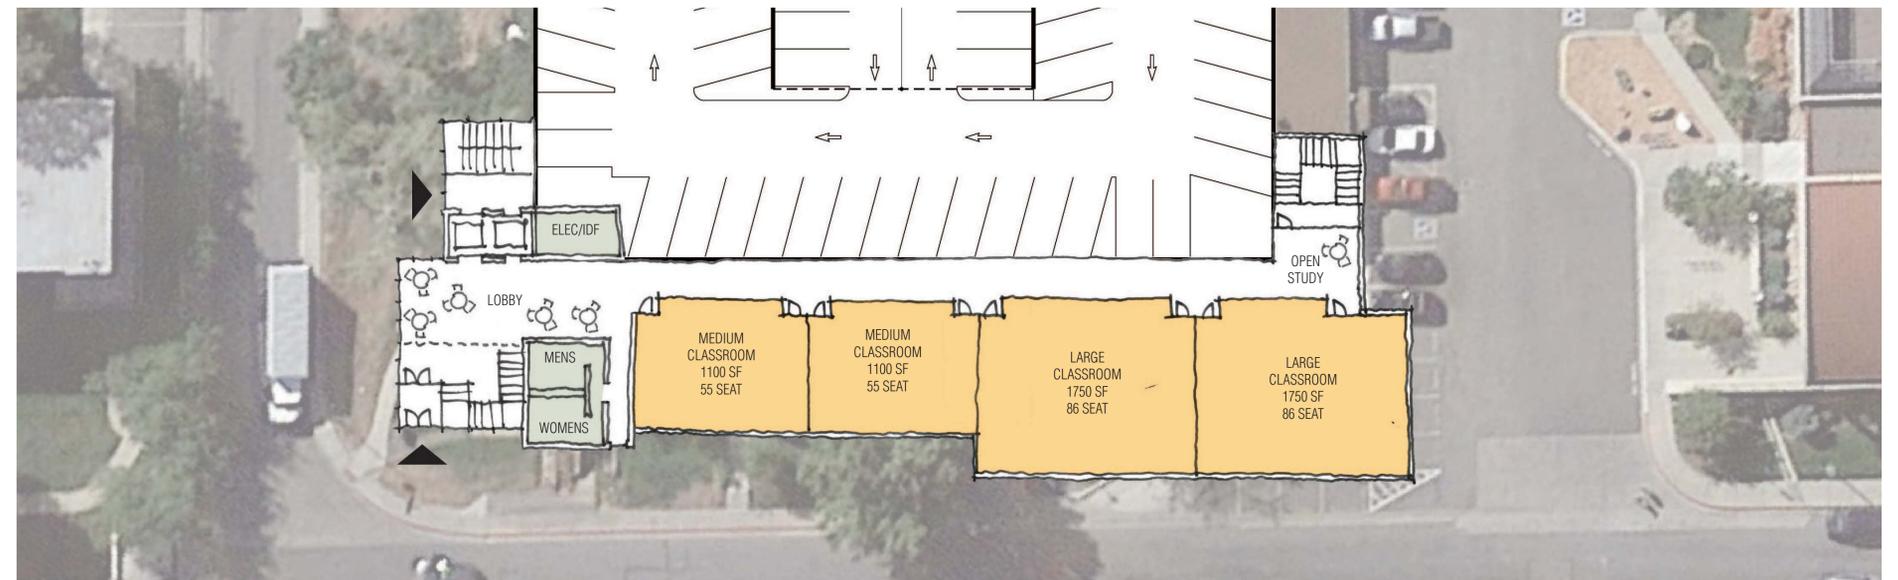

2 LEVEL 2 SPACE PLAN
SCALE: 1" = 20'-0"



1 LEVEL 1 SPACE PLAN
SCALE: 1" = 20'-0"

LEGEND


- Building Service
- Community Resource
- Classroom
- Parking Services
- Office
- Police Department

▶ building entry
▶ unit entry


0 10 20 40




4 EAST ELEVATION
SCALE: 1/16" = 1'-0"

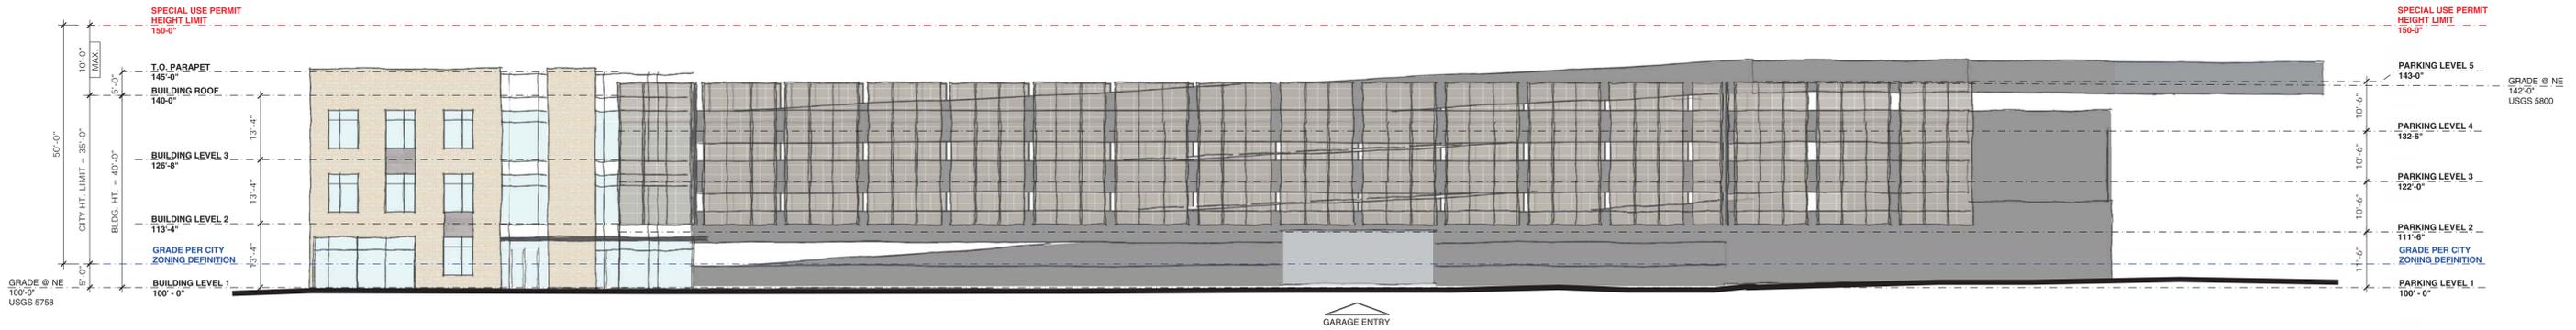

3 NORTHELEVATION
SCALE: 1/16" = 1'-0"

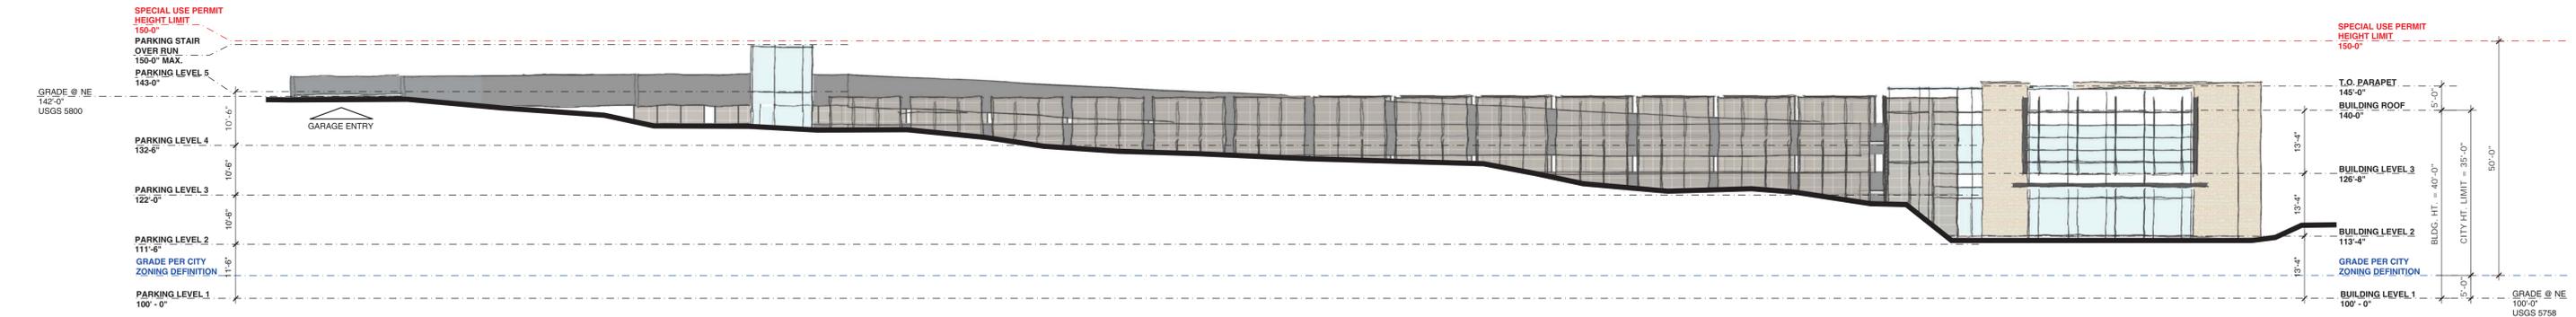


2 SOUTH ELEVATION
SCALE: 1/16" = 1'-0"

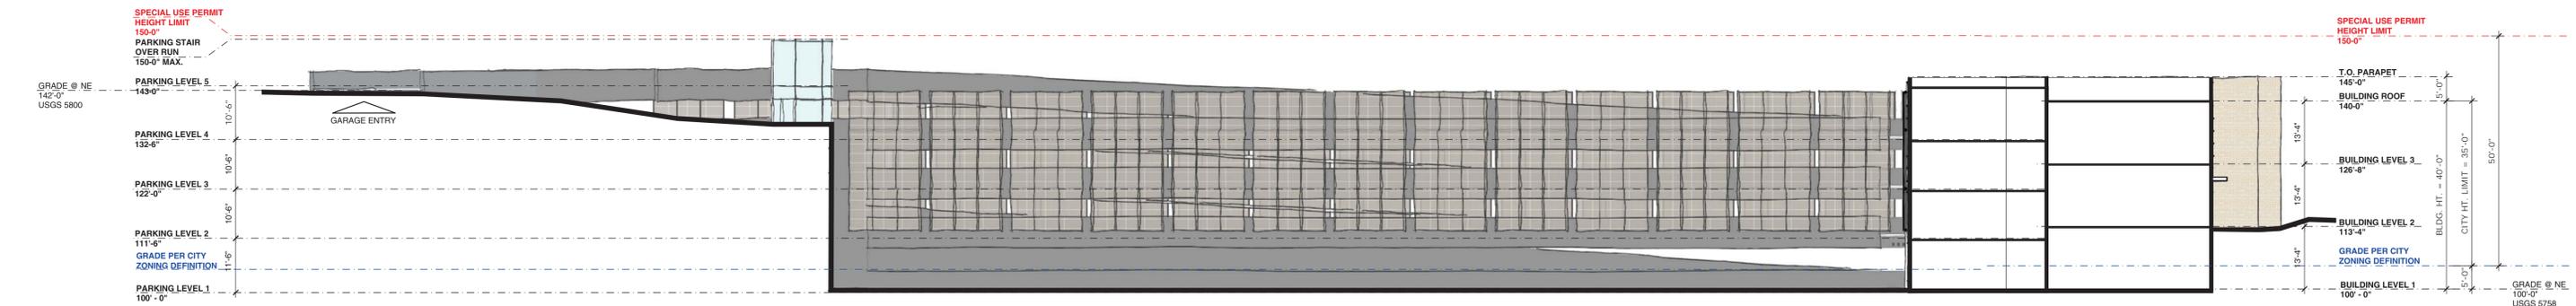


1 SOUTH ELEVATION @ AREA WELL
SCALE: 1/16" = 1'-0"



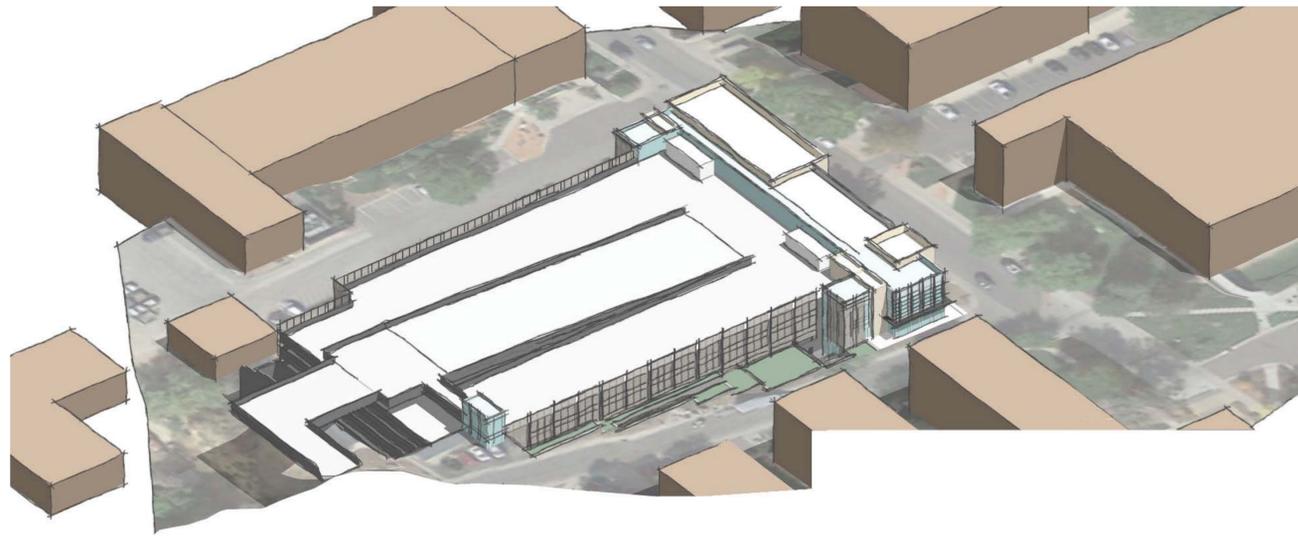

4 SW AERIAL AXON
NTS

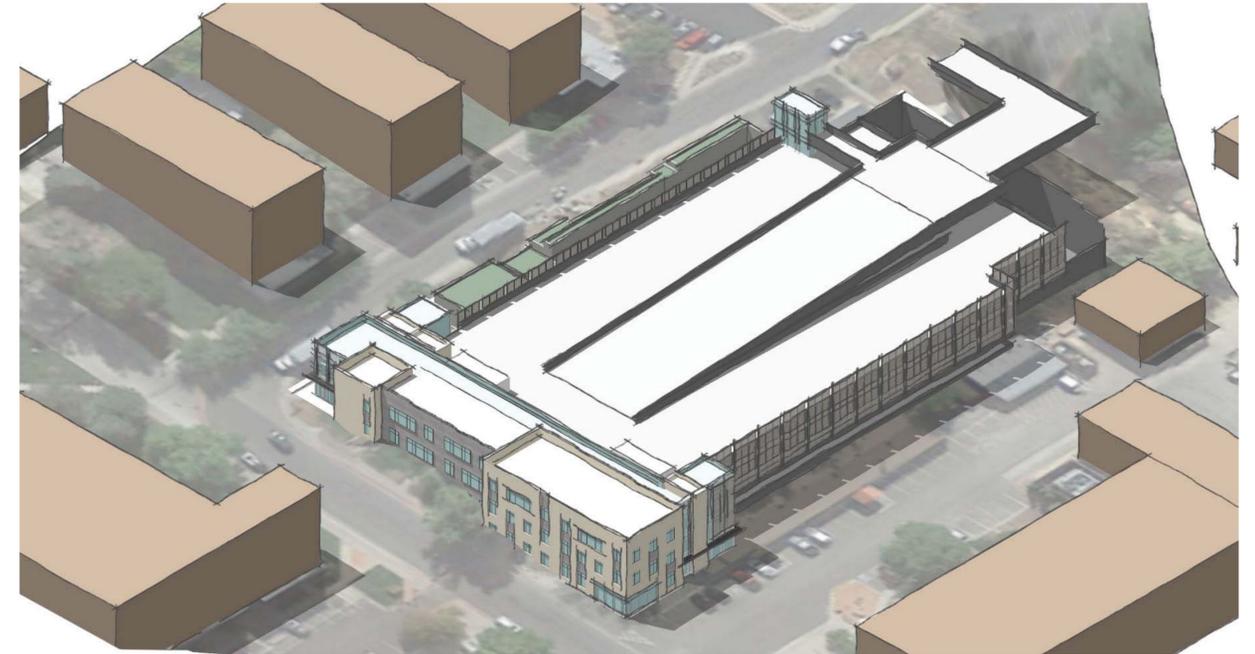

3 NE AERIAL AXON
NTS



2 PEDESTRIAN VIEW TOWARDS SE ENTRY
NTS



1 PEDESTRIAN VIEW TOWARDS NE ENTRY
NTS