


- PHASE 1
- PHASE 1A
- PHASE 2
- PHASE 3
- PHASE 4

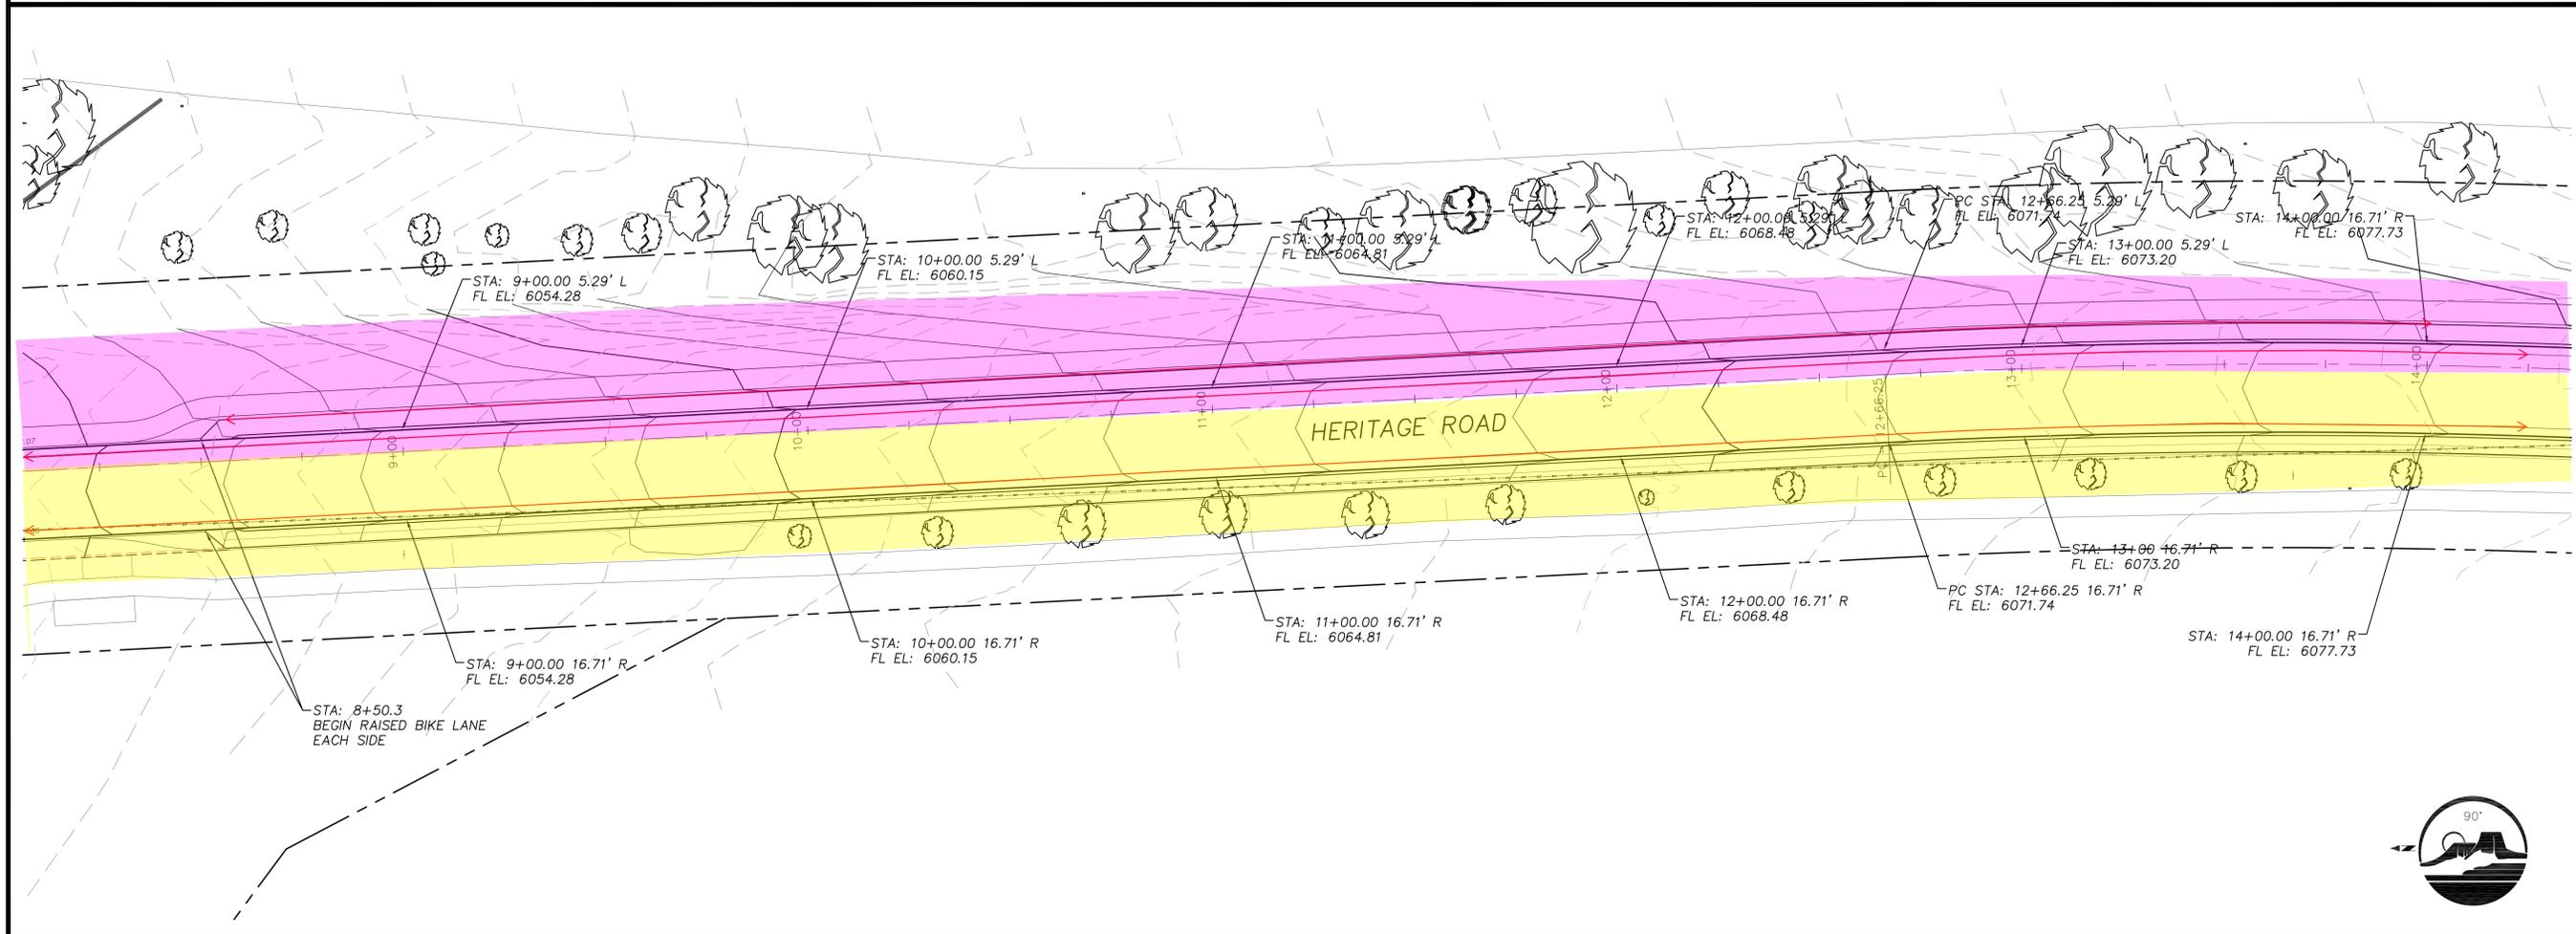

DESIGNED	WM
CHECKED	
VIEW	12-HERITAGE
FILE	CD-MASTER





CITY OF GOLDEN
2015 HERITAGE ROAD IMPROVEMENTS
ALTERNATE - RAISED BIKE LANE PLAN



TTG
TTG ENGINEERS, INC.
 Consulting Engineers

JOB NO.	592-401
SCALE	1"=20'
DATE	2014-12-25
SHEETS	21

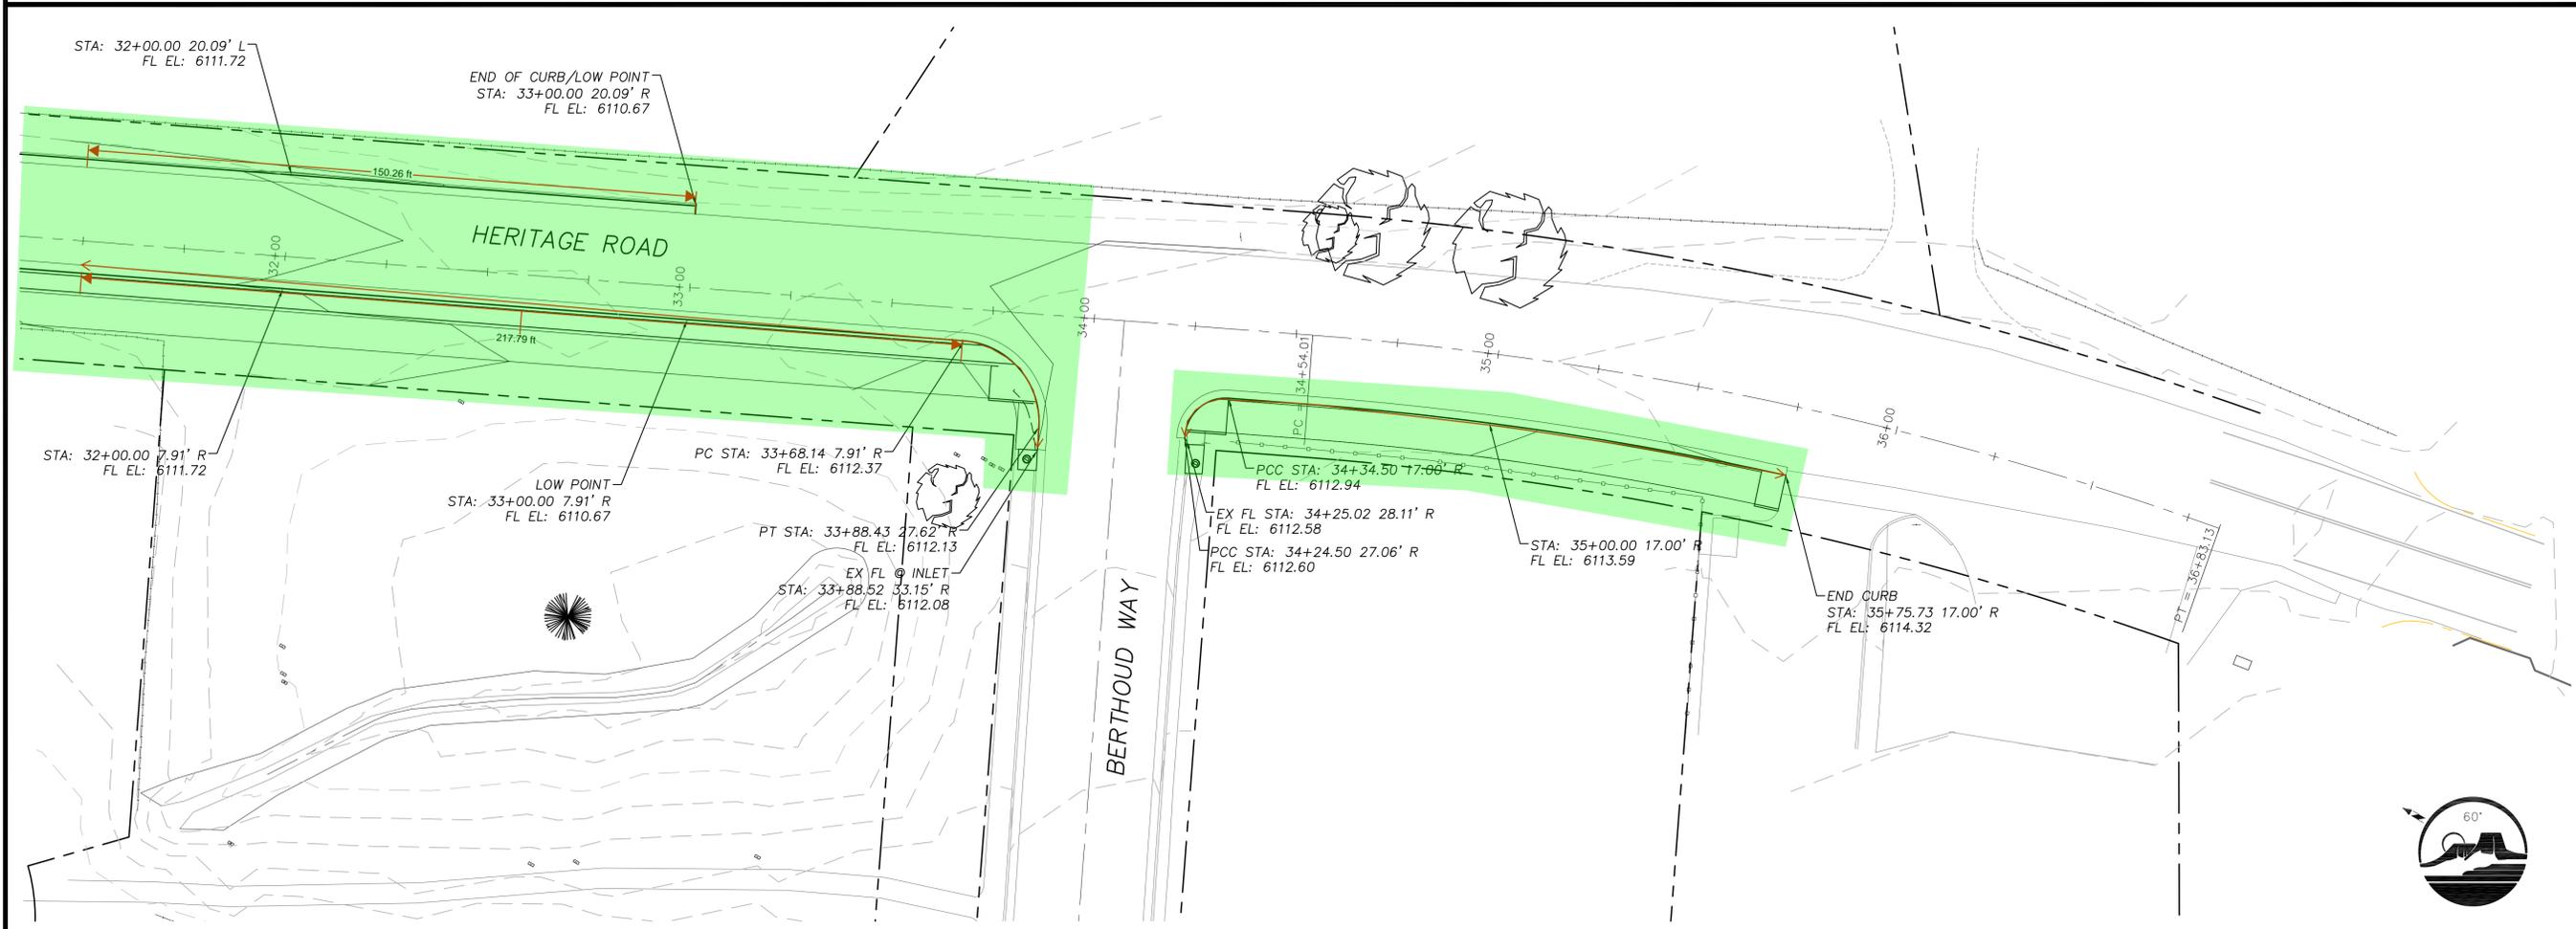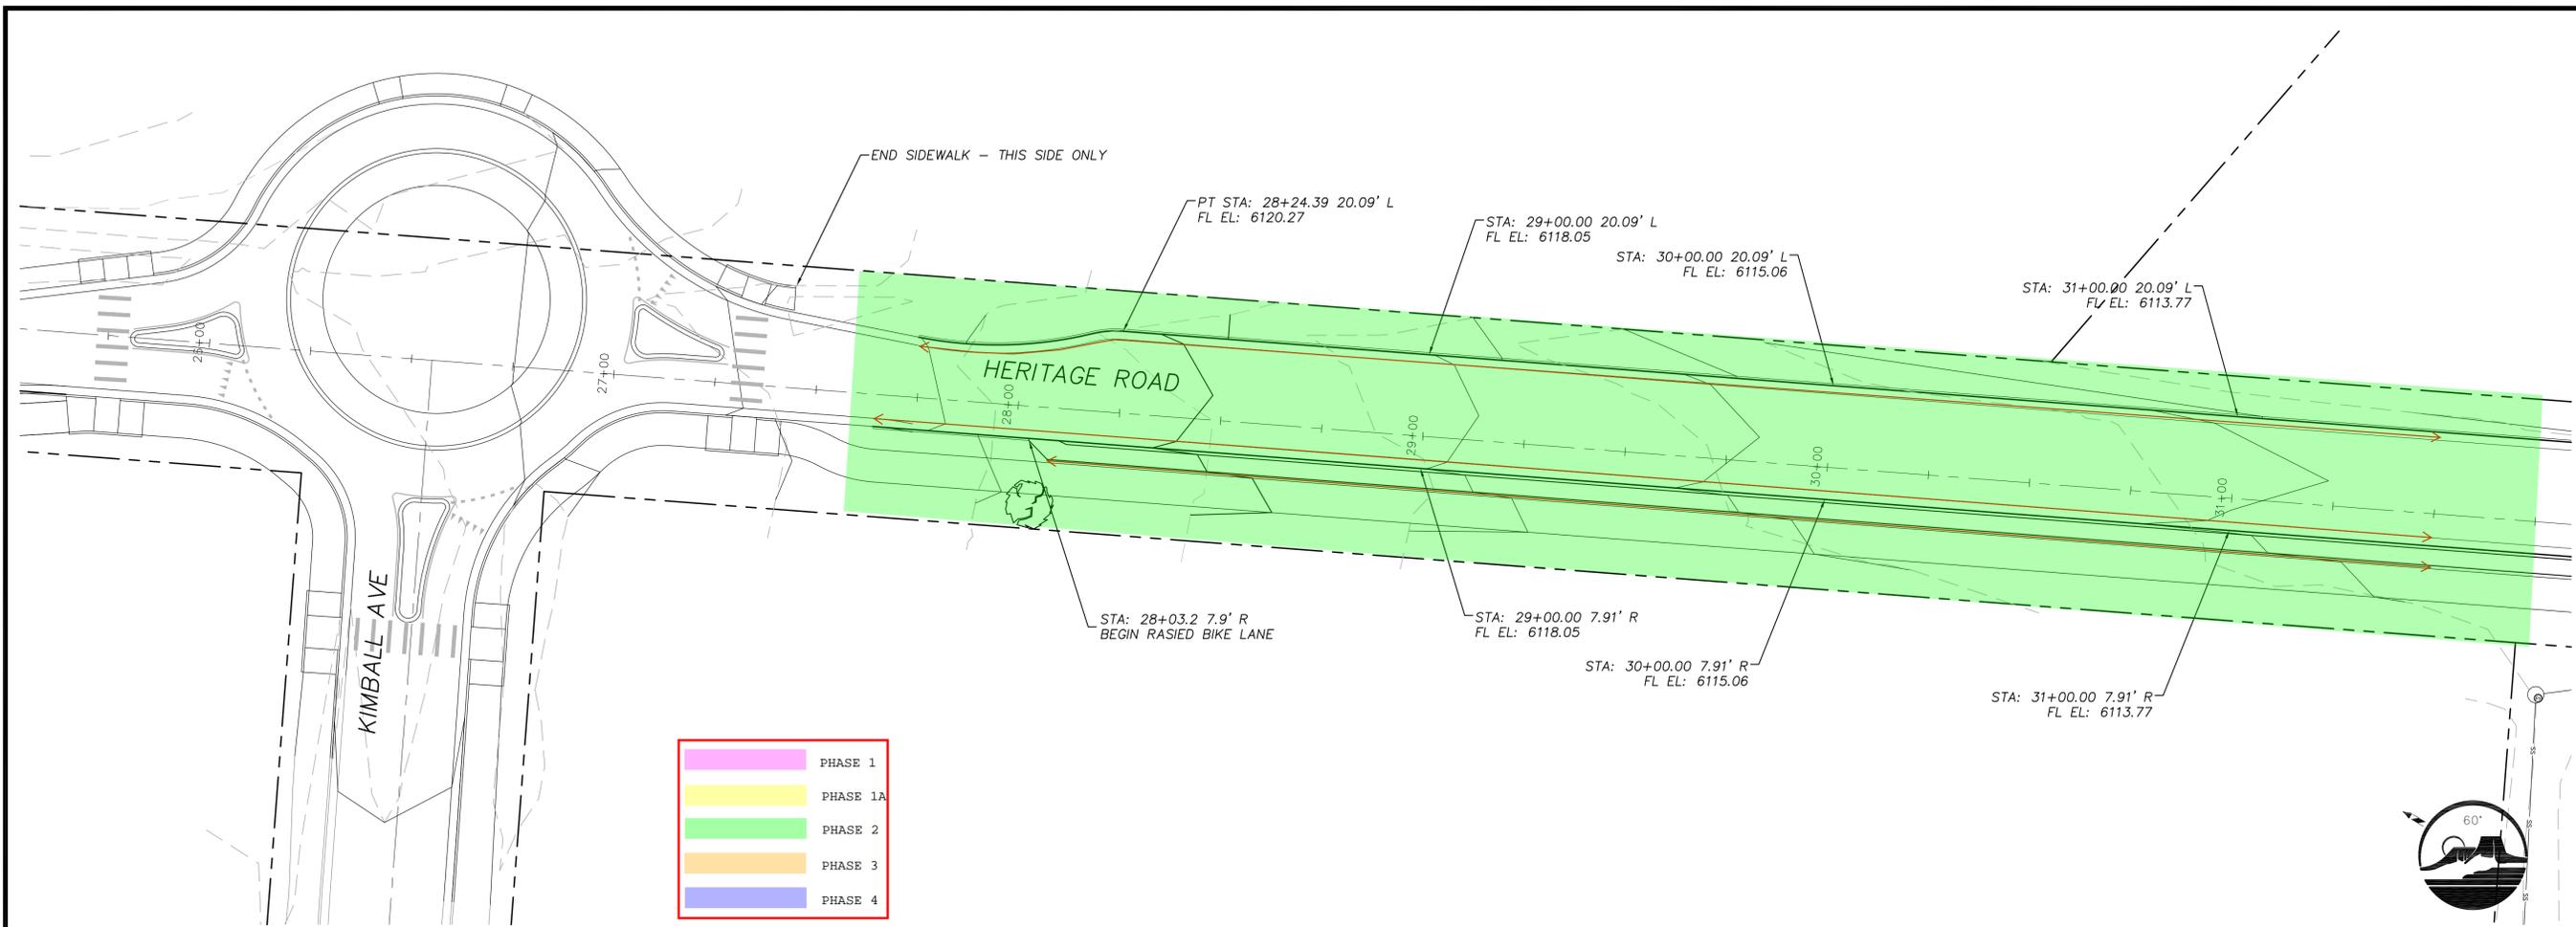

DESIGNED	WM
CHECKED	
VIEW	14-HERITAGE
FILE	CD-MASTER
CITY OF GOLDEN 2015 HERITAGE ROAD IMPROVEMENTS ALTERNATE - RAISED BIKE LANES	
JOB NO.	592-401
SCALE	1"=20'
SHEETS	2014-12-25
SHEET	23