


# 24<sup>TH</sup> AND FORD STREET APARTMENTS

## SPECIAL USE PERMIT

LOTS 7 THROUGH 20, BLOCK 19, WELCH'S ADDITION TO  
GOLDEN, COLORADO TERRITORY, COUNTY OF JERRERSON,  
STATE OF COLORADO

LOCATED AT: 612 24TH STREET, GOLDEN, COLORADO 80205

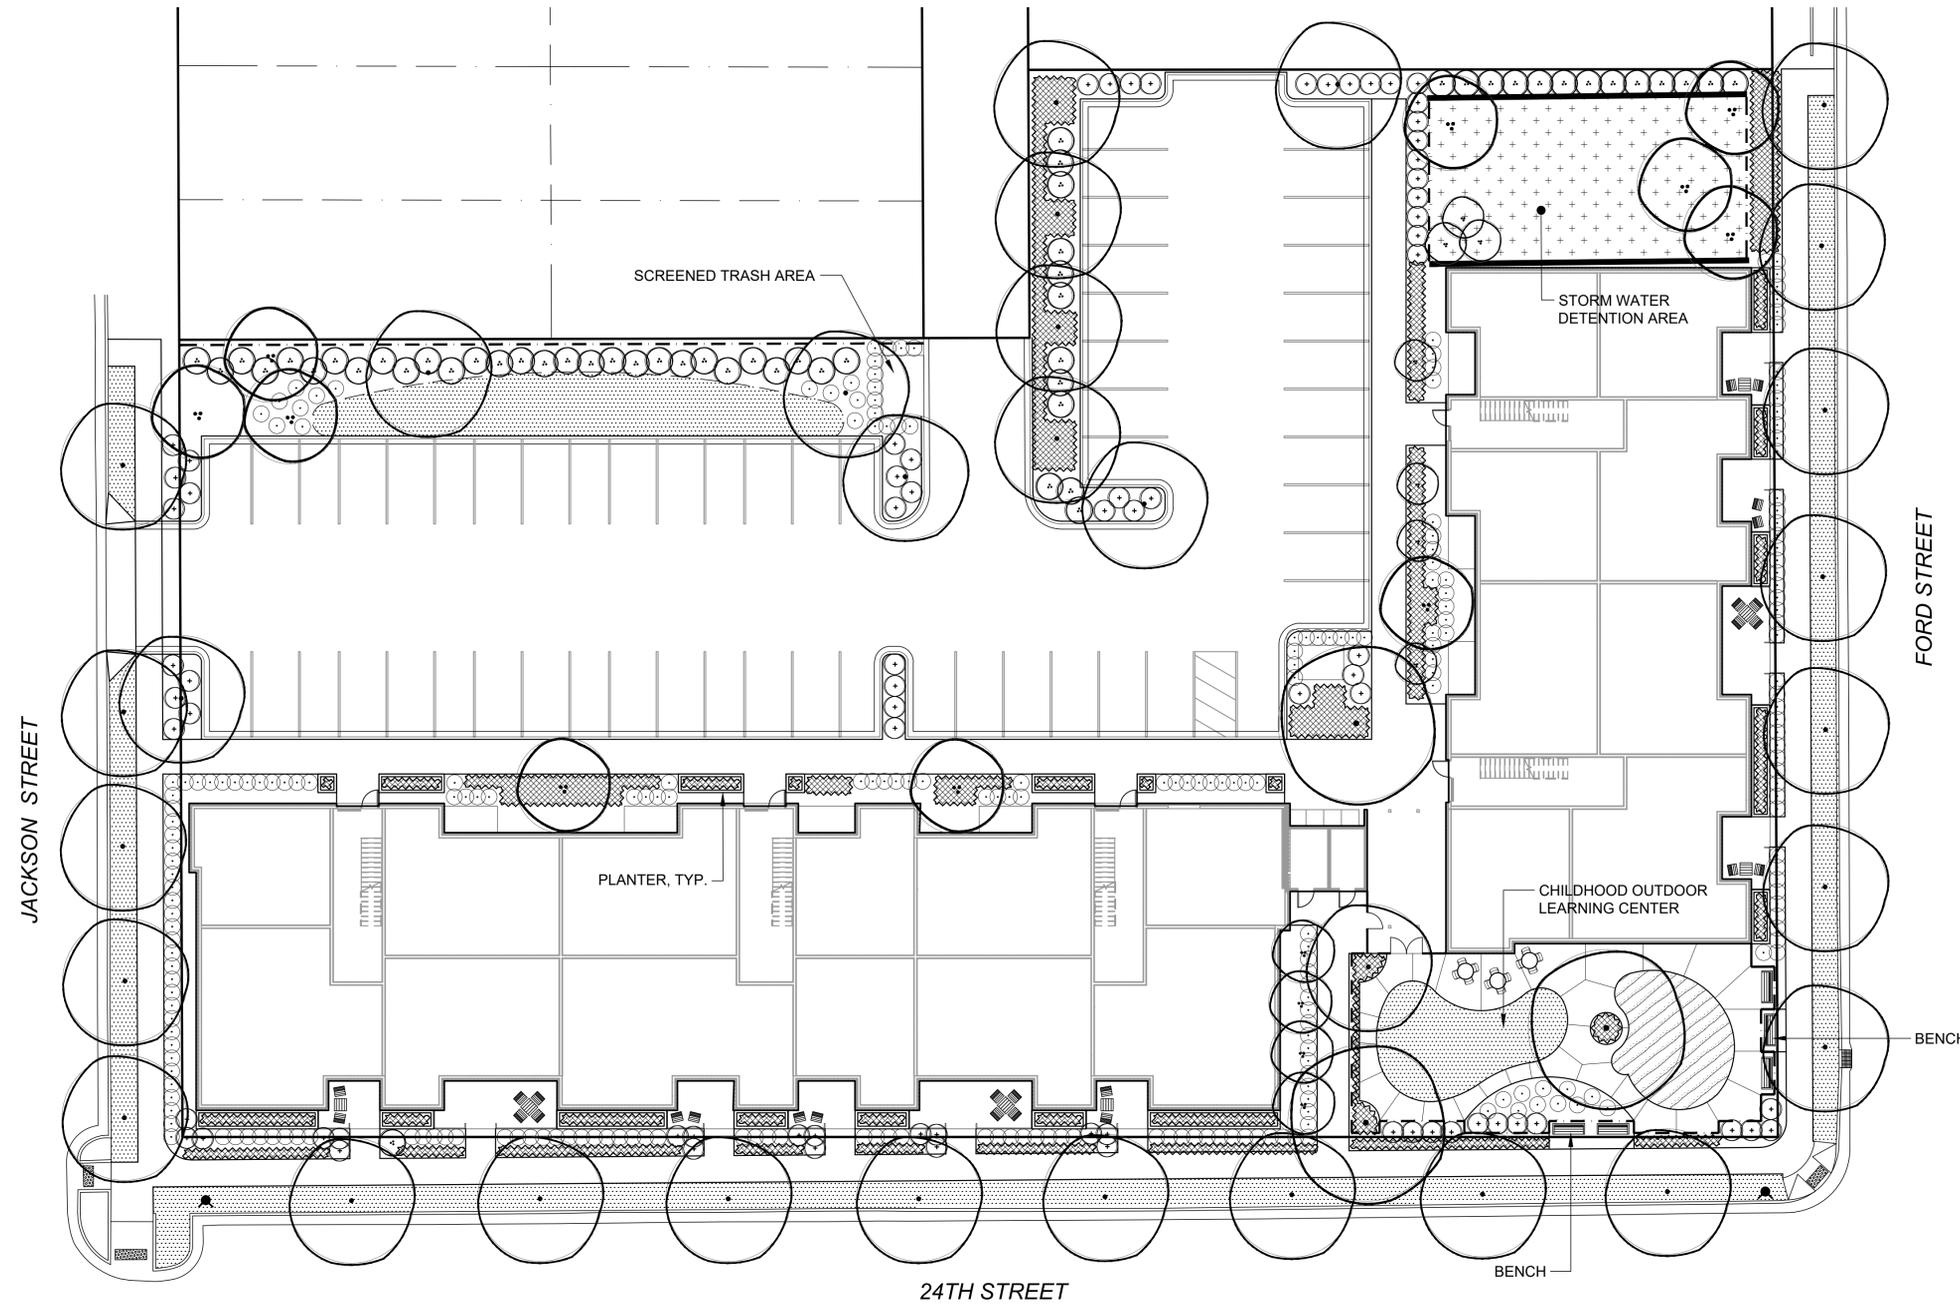

### LEGEND

SYMBOL	DESCRIPTION
	DECIDUOUS SHADE TREE
	ORNAMENTAL TREE
	SHRUBS / ORNAMENTAL GRASS
	SOD
	PLAY SURFACE
	NATIVE SEED
	GROUNDCOVER / PERENNIAL AREA
	FENCE
	BENCH

○ CONCEPTUAL LANDSCAPE PLAN



**CUNNINGHAM**  
G R O U P

Cunningham Group  
Architecture, Inc.  
601 Broadway, Suite N  
Denver, CO 80209  
Tel: 303 861 1600  
Fax: 303 861 1602  
www.cunningham.com

**TCK**

DESIGN • PLANNING  
LANDSCAPE  
ARCHITECTURE

SITE PLAN  
SHEET 1 of 1  
05/02/18

SPECIAL USE PERMIT  
24TH AND FORD STREET APARTMENTS